



PERSPECTIVE VIEW: NORTHWEST

PROPOSED EXTERIOR

- VIEW 1

MANHATTAN BEACH FIRE STATION No. 2

MANHATTAN BEACH, CA
MANHATTAN BEACH FIRE DEPARTMENT





PERSPECTIVE VIEW: NORTHEAST

PROPOSED EXTERIOR

- VIEW 2

MANHATTAN BEACH FIRE STATION No. 2

MANHATTAN BEACH, CA
MANHATTAN BEACH FIRE DEPARTMENT





PERSPECTIVE VIEW: SOUTHEAST

PROPOSED EXTERIOR

- VIEW 3

MANHATTAN BEACH FIRE STATION No. 2

MANHATTAN BEACH, CA
MANHATTAN BEACH FIRE DEPARTMENT





PERSPECTIVE VIEW: SOUTHWEST

PROPOSED EXTERIOR

- VIEW 4

MANHATTAN BEACH FIRE STATION No. 2

MANHATTAN BEACH, CA
MANHATTAN BEACH FIRE DEPARTMENT





PERSPECTIVE VIEW: NORTH ELEVATION (FRONT VIEW)

PROPOSED EXTERIOR

- VIEW 5


MANHATTAN BEACH FIRE STATION No. 2

MANHATTAN BEACH, CA
MANHATTAN BEACH FIRE DEPARTMENT



MANHATTAN BEACH BOULEVARD

ROWELL AVENUE

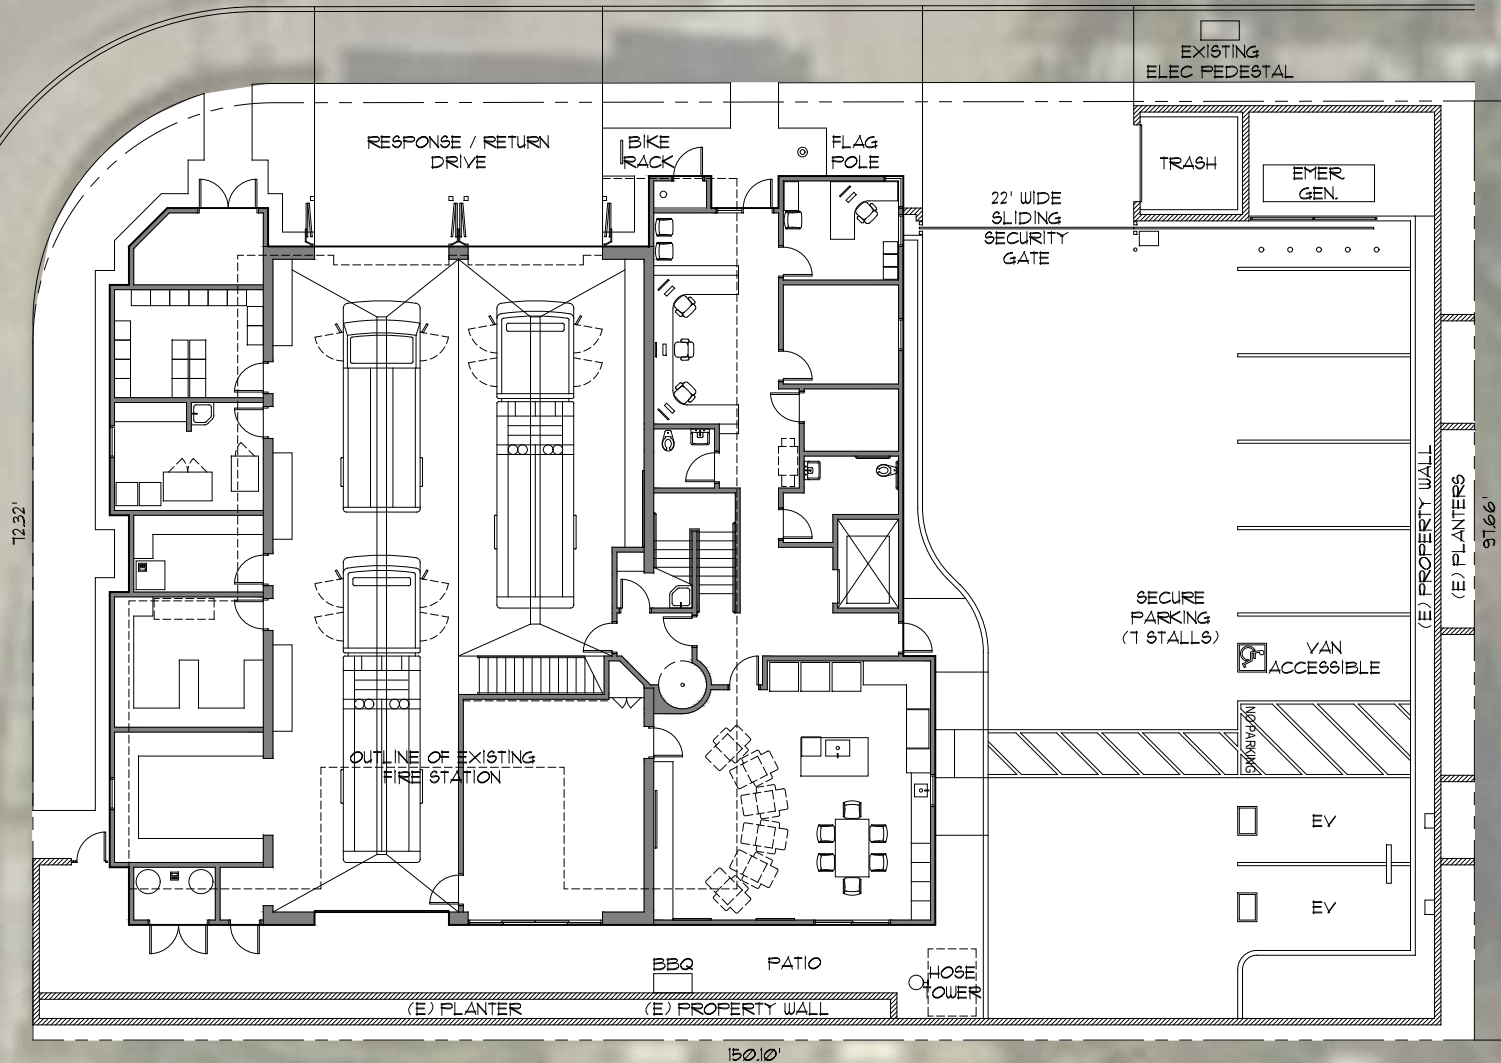

PROPOSED SITE PLAN SITE: 16,129 S.F. BUILDING: 9,116 S.F.


MANHATTAN BEACH FIRE STATION No. 2



SCALE: 1" = 20'-0"

MANHATTAN BEACH, CA
MANHATTAN BEACH FIRE DEPARTMENT



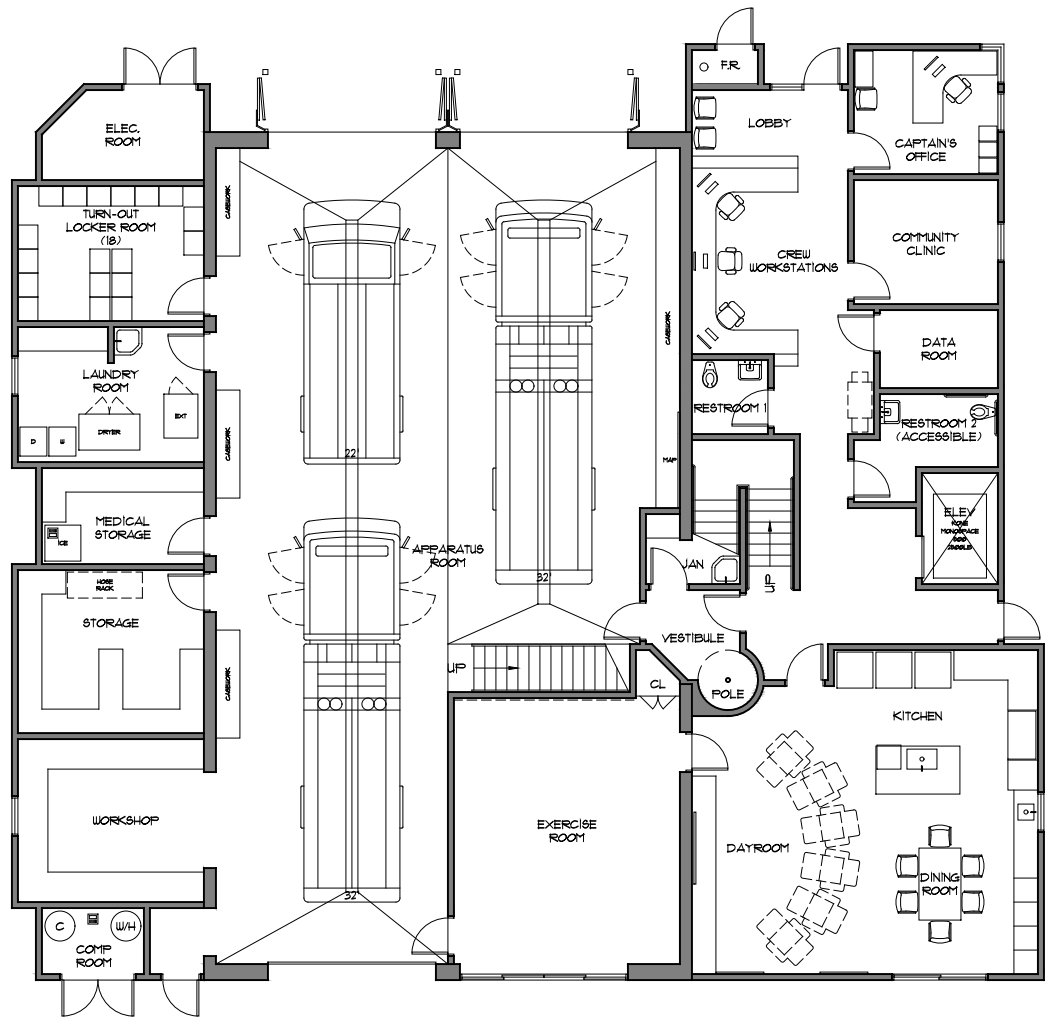

1ST FLOOR
6,120 S.F.

PROPOSED 1ST FLOOR PLAN


SITE: 16,129 S.F. BUILDING: 9,116 S.F.




SCALE: 1/16" = 1'-0"

MANHATTAN BEACH FIRE STATION No. 2

MANHATTAN BEACH, CA
MANHATTAN BEACH FIRE DEPARTMENT

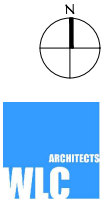

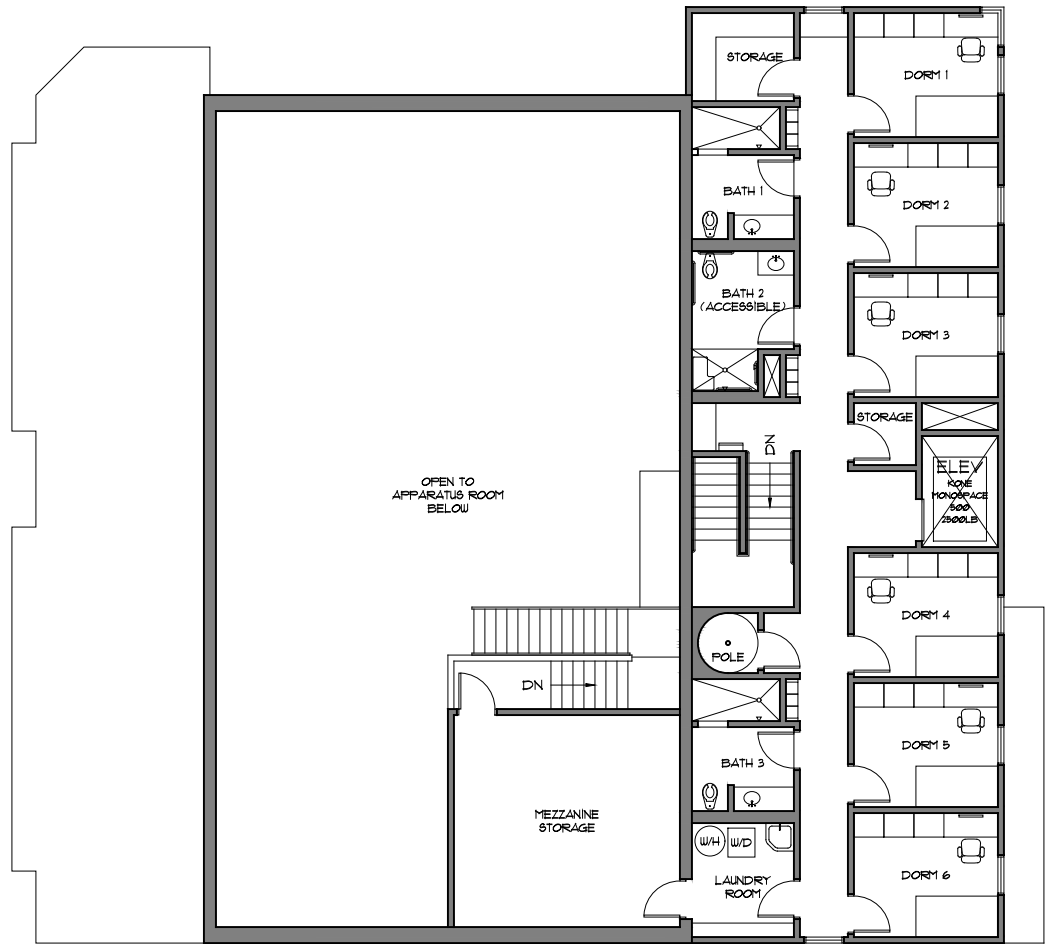

2ND FLOOR
2,410 S.F.

PROPOSED 2ND FLOOR PLAN

SITE: 16,129 S.F. BUILDING: 9,116 S.F.



SCALE: 1/16" = 1'-0"

MANHATTAN BEACH FIRE STATION No. 2

MANHATTAN BEACH, CA
MANHATTAN BEACH FIRE DEPARTMENT

